


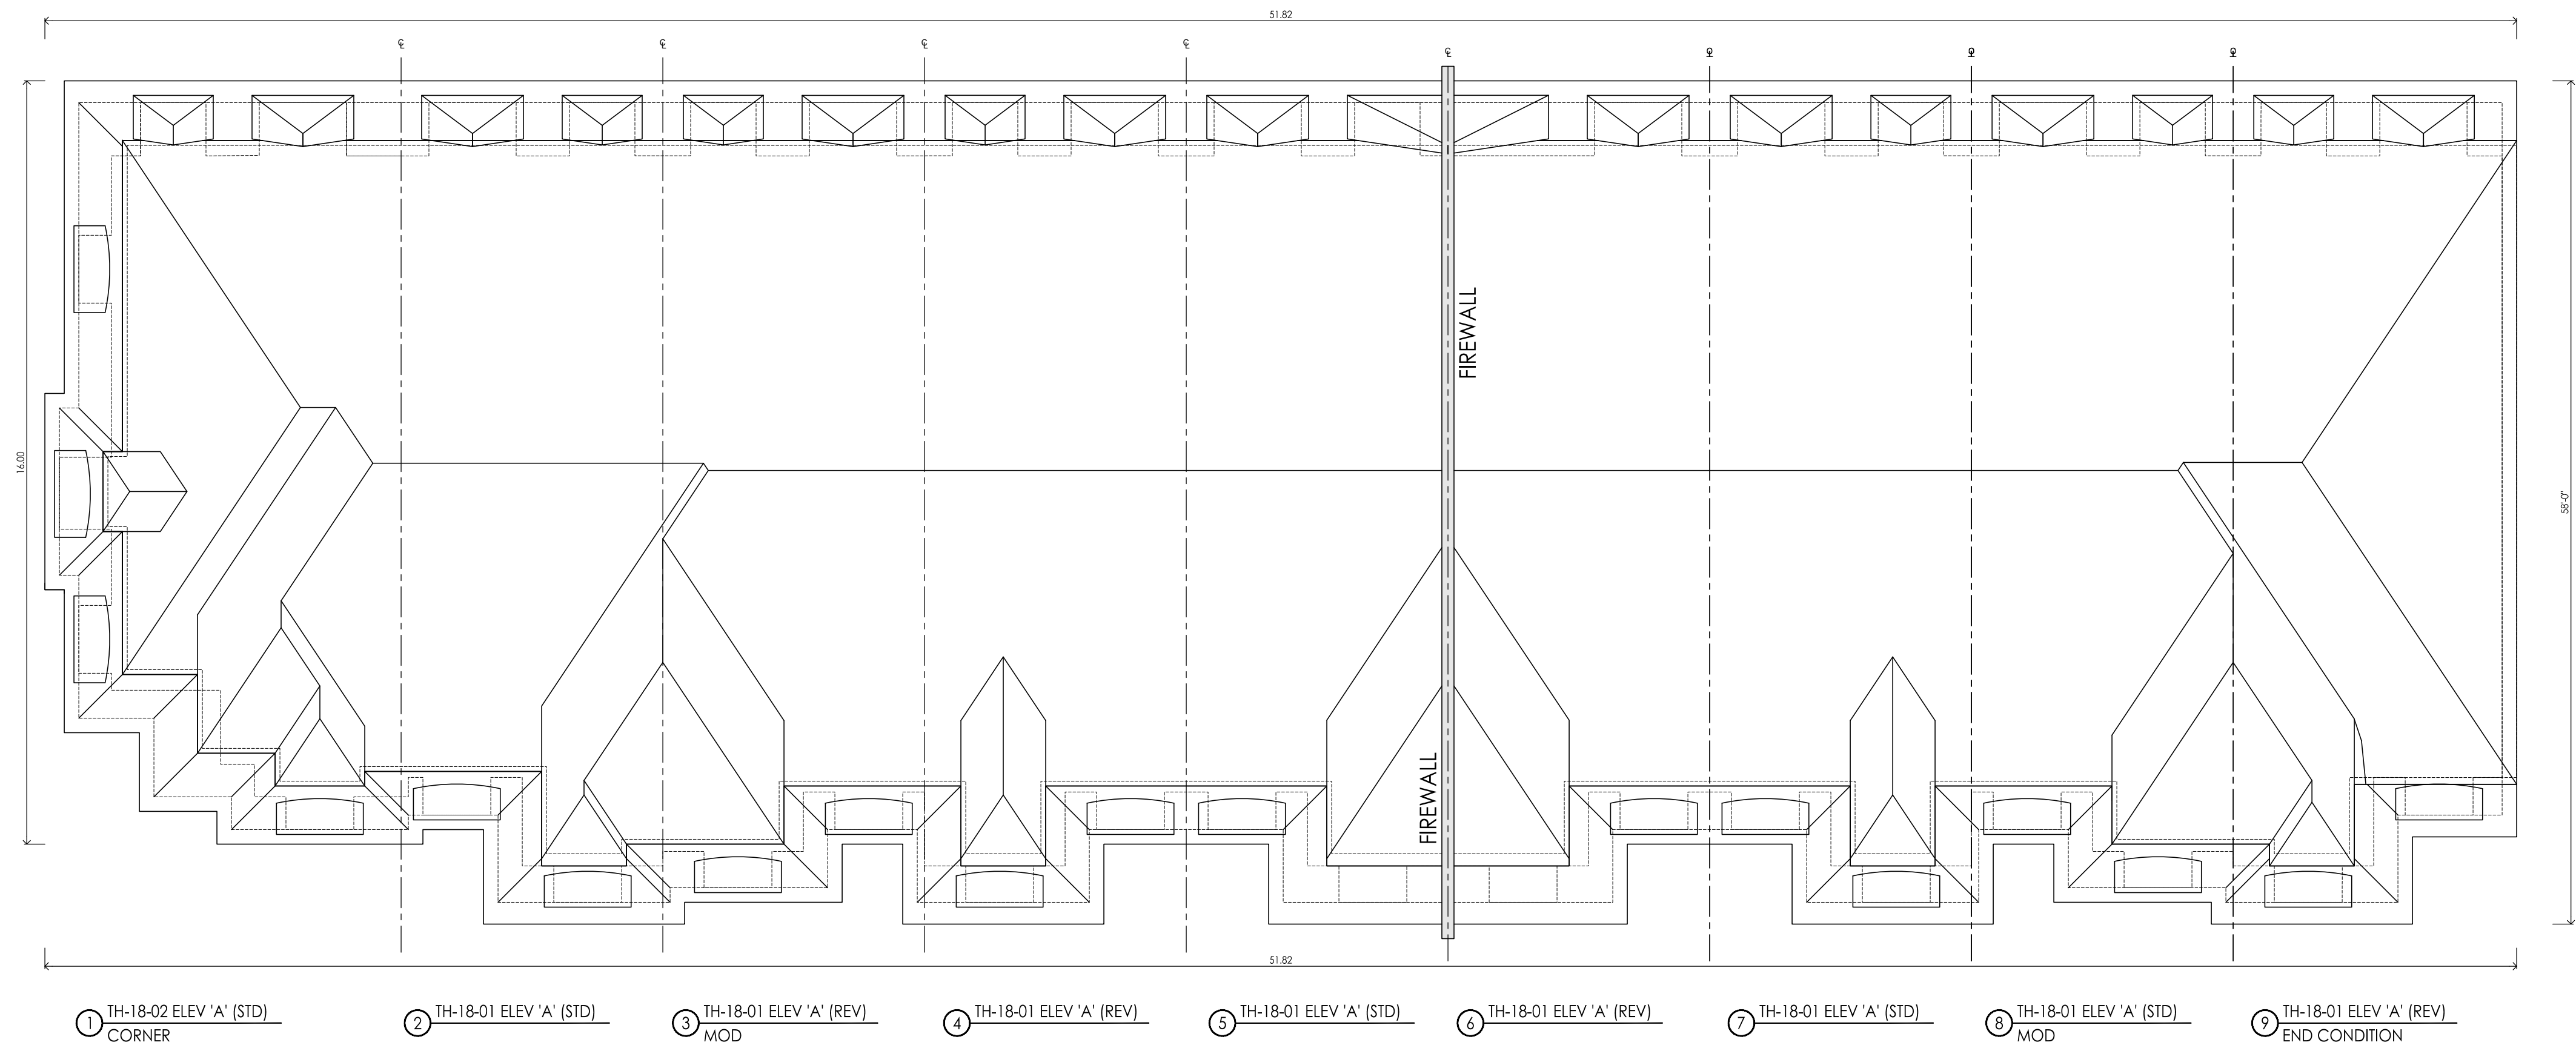

ROOF FLOOR - BLOCK 1

I warrant that the design and construction of the building and its components shall conform with the applicable provisions of the Building Code of Ontario and the applicable provisions of the Building Code of the City of Mississauga. I warrant that the design and construction of the building and its components shall conform with the applicable provisions of the Building Code of the City of Mississauga. I warrant that the design and construction of the building and its components shall conform with the applicable provisions of the Building Code of the City of Mississauga.

client
Milani Group

project
Port Credit
Mississauga

model
TH-18
TYPICAL BLOCK

project #
20064

scale
1/8" = 1'0"

page
A303

revisions	indicate	date
1	DESIGN AND SUBMISSION	PR