


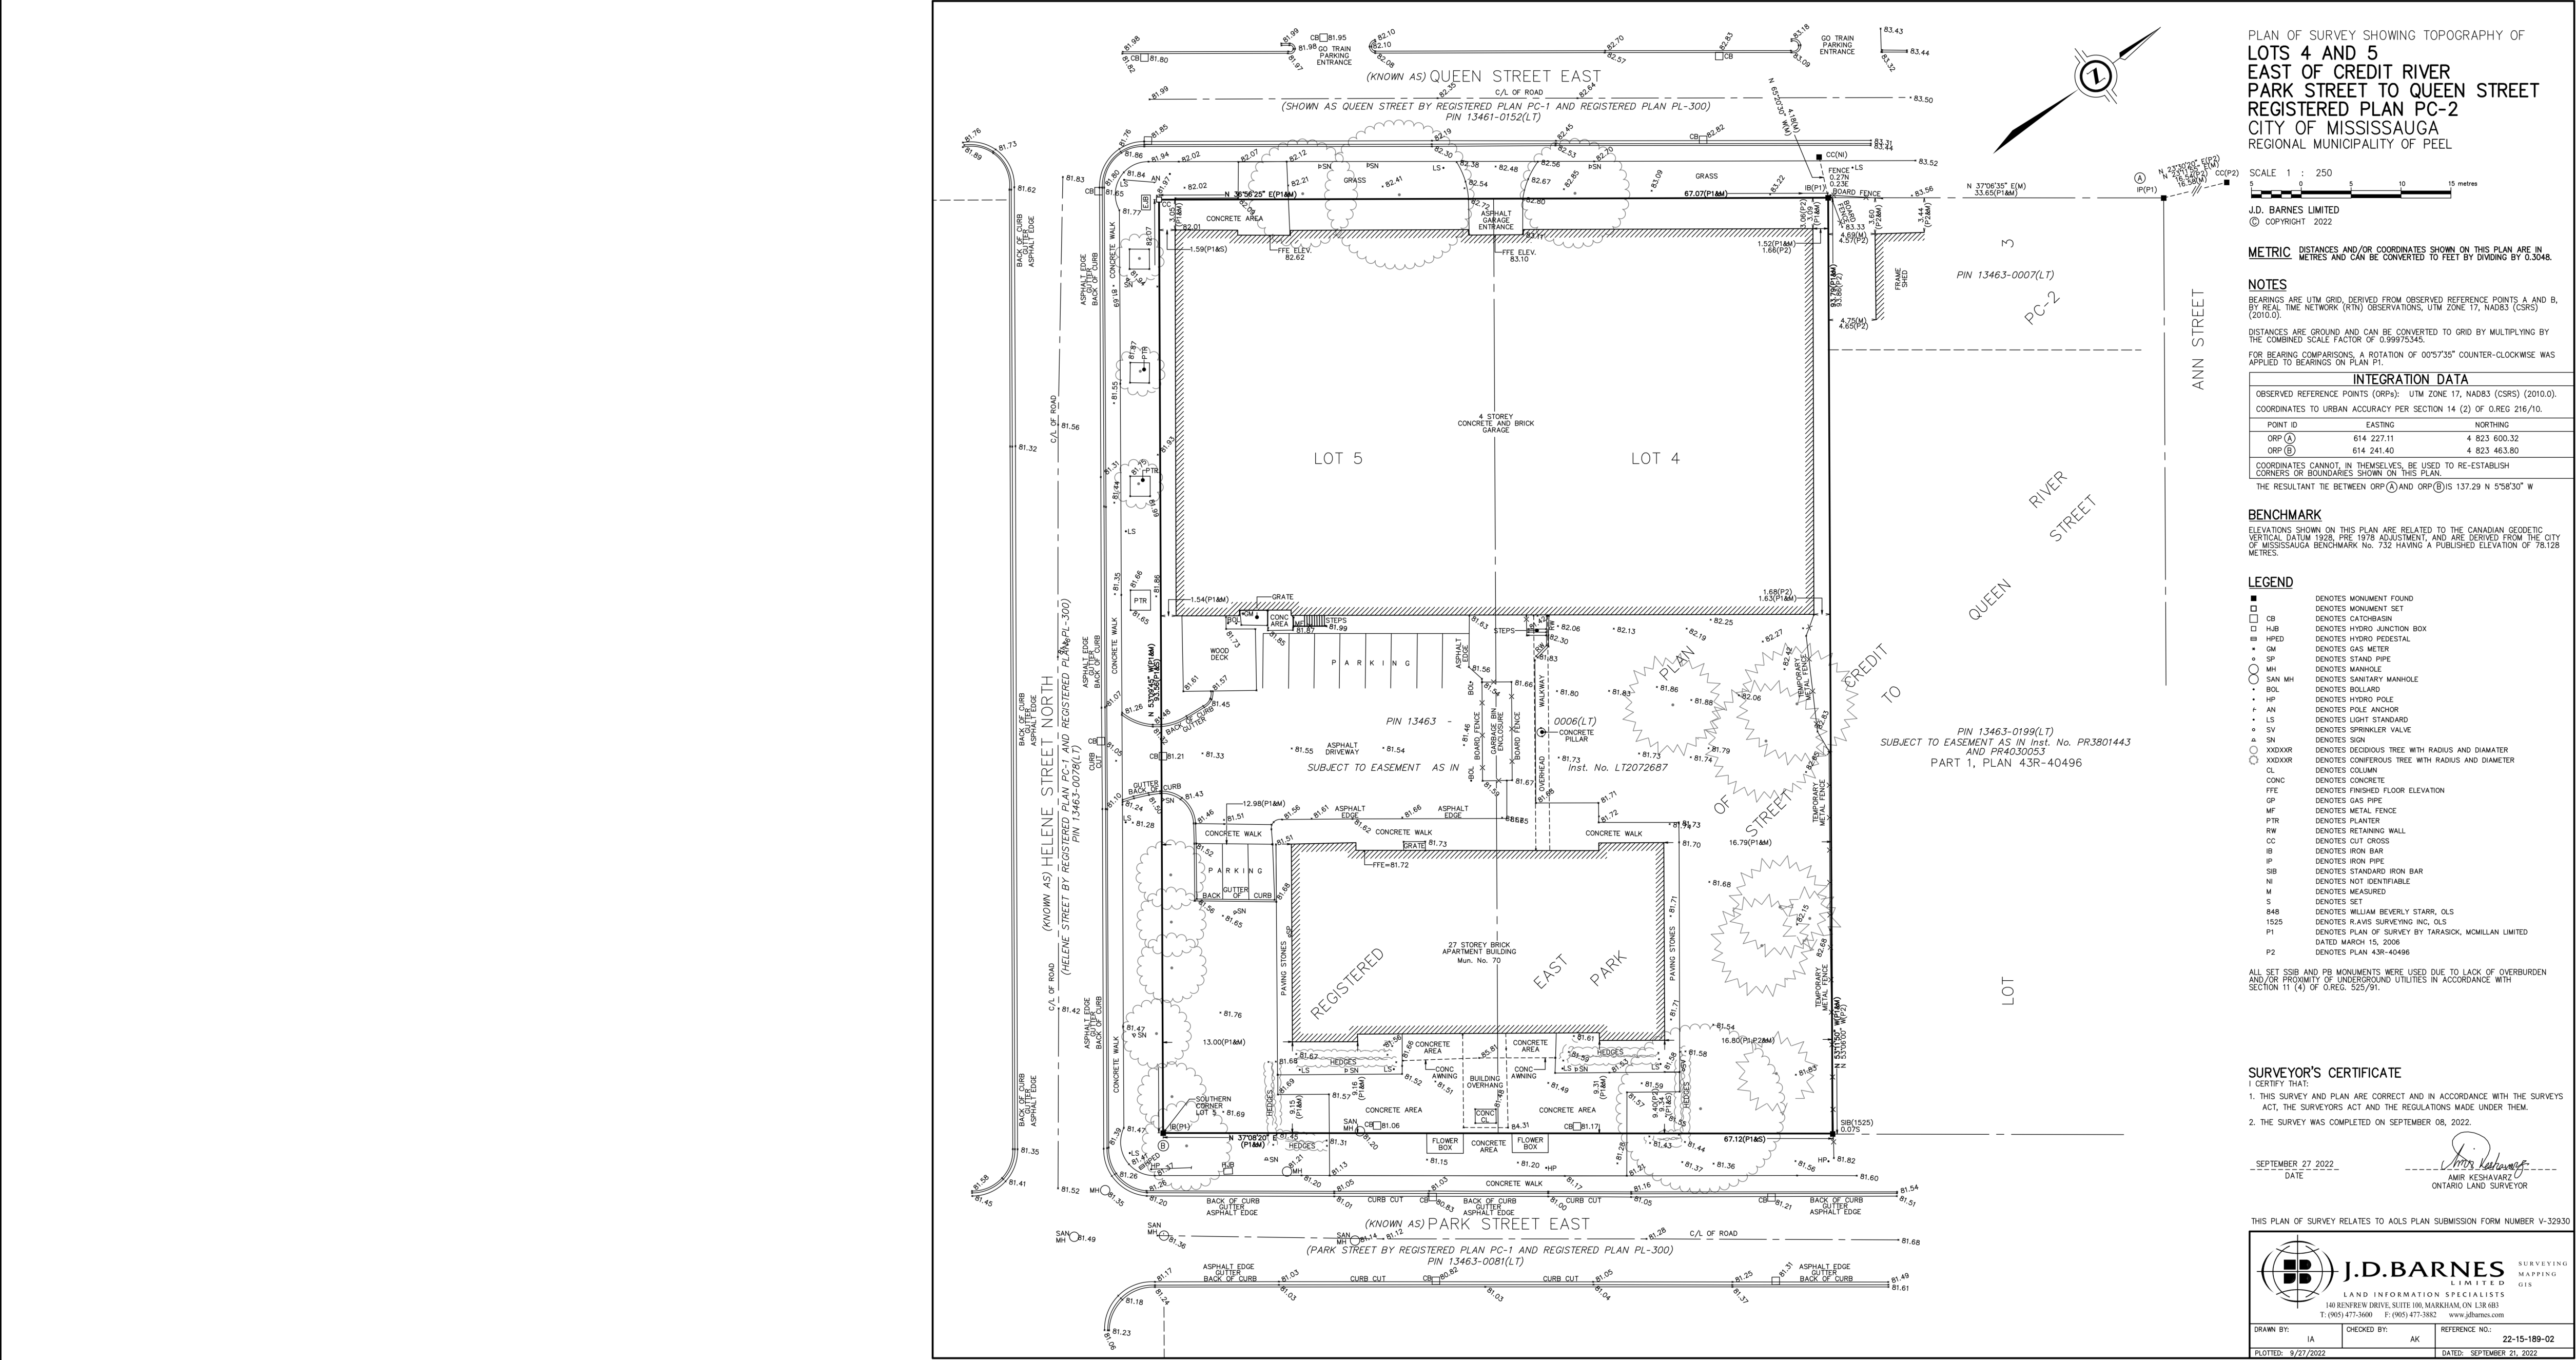

True North Project North																						
CLIENT MPCT DIF 70 Park Street East LP 70 Park Street East, Mississauga, ON		COPYRIGHT This drawing has been prepared solely for the intended use, thus any reproduction or distribution for any purpose other than authorized by IBI Group is forbidden. Written dimensions shall have precedence over scaled dimensions. Contractors shall verify and be responsible for all dimensions and conditions on the job, and IBI Group shall be informed of any variations from the dimensions and conditions shown on the drawing. Shop drawings shall be submitted to IBI Group for general conformance before proceeding with fabrication. IBI Group Architects (Canada) Inc. is a member of the IBI Group of companies KEYPLAN	ISSUES <table><thead><tr><th>No.</th><th>DESCRIPTION</th><th>DATE</th></tr></thead><tbody><tr><td>1</td><td>ISSUED FOR REZONING</td><td>2023-01-14</td></tr><tr><td>2</td><td>REISSUED FOR REZONING</td><td>2023-05-10</td></tr></tbody></table>		No.	DESCRIPTION	DATE	1	ISSUED FOR REZONING	2023-01-14	2	REISSUED FOR REZONING	2023-05-10	CONSULTANTS			SEAL		PROJECT 70 PARK STREET EAST PROJECT NO: 141178 DRAWN BY: Author PROJECT MGR: Designer SCALE: CHECKED BY: Checker APPROVED BY: Approver		PRIME CONSULTANT ARCADIS IBI GROUP 55 St. Clair Avenue West, 7th Floor, Toronto, ON M4V 2Y7, Canada tel 416 596 1930 fax 416 596 0644 ibigroup.com SHEET TITLE SURVEY PLAN SHEET NUMBER A002 ISSUE 2	
No.	DESCRIPTION	DATE																				
1	ISSUED FOR REZONING	2023-01-14																				
2	REISSUED FOR REZONING	2023-05-10																				