

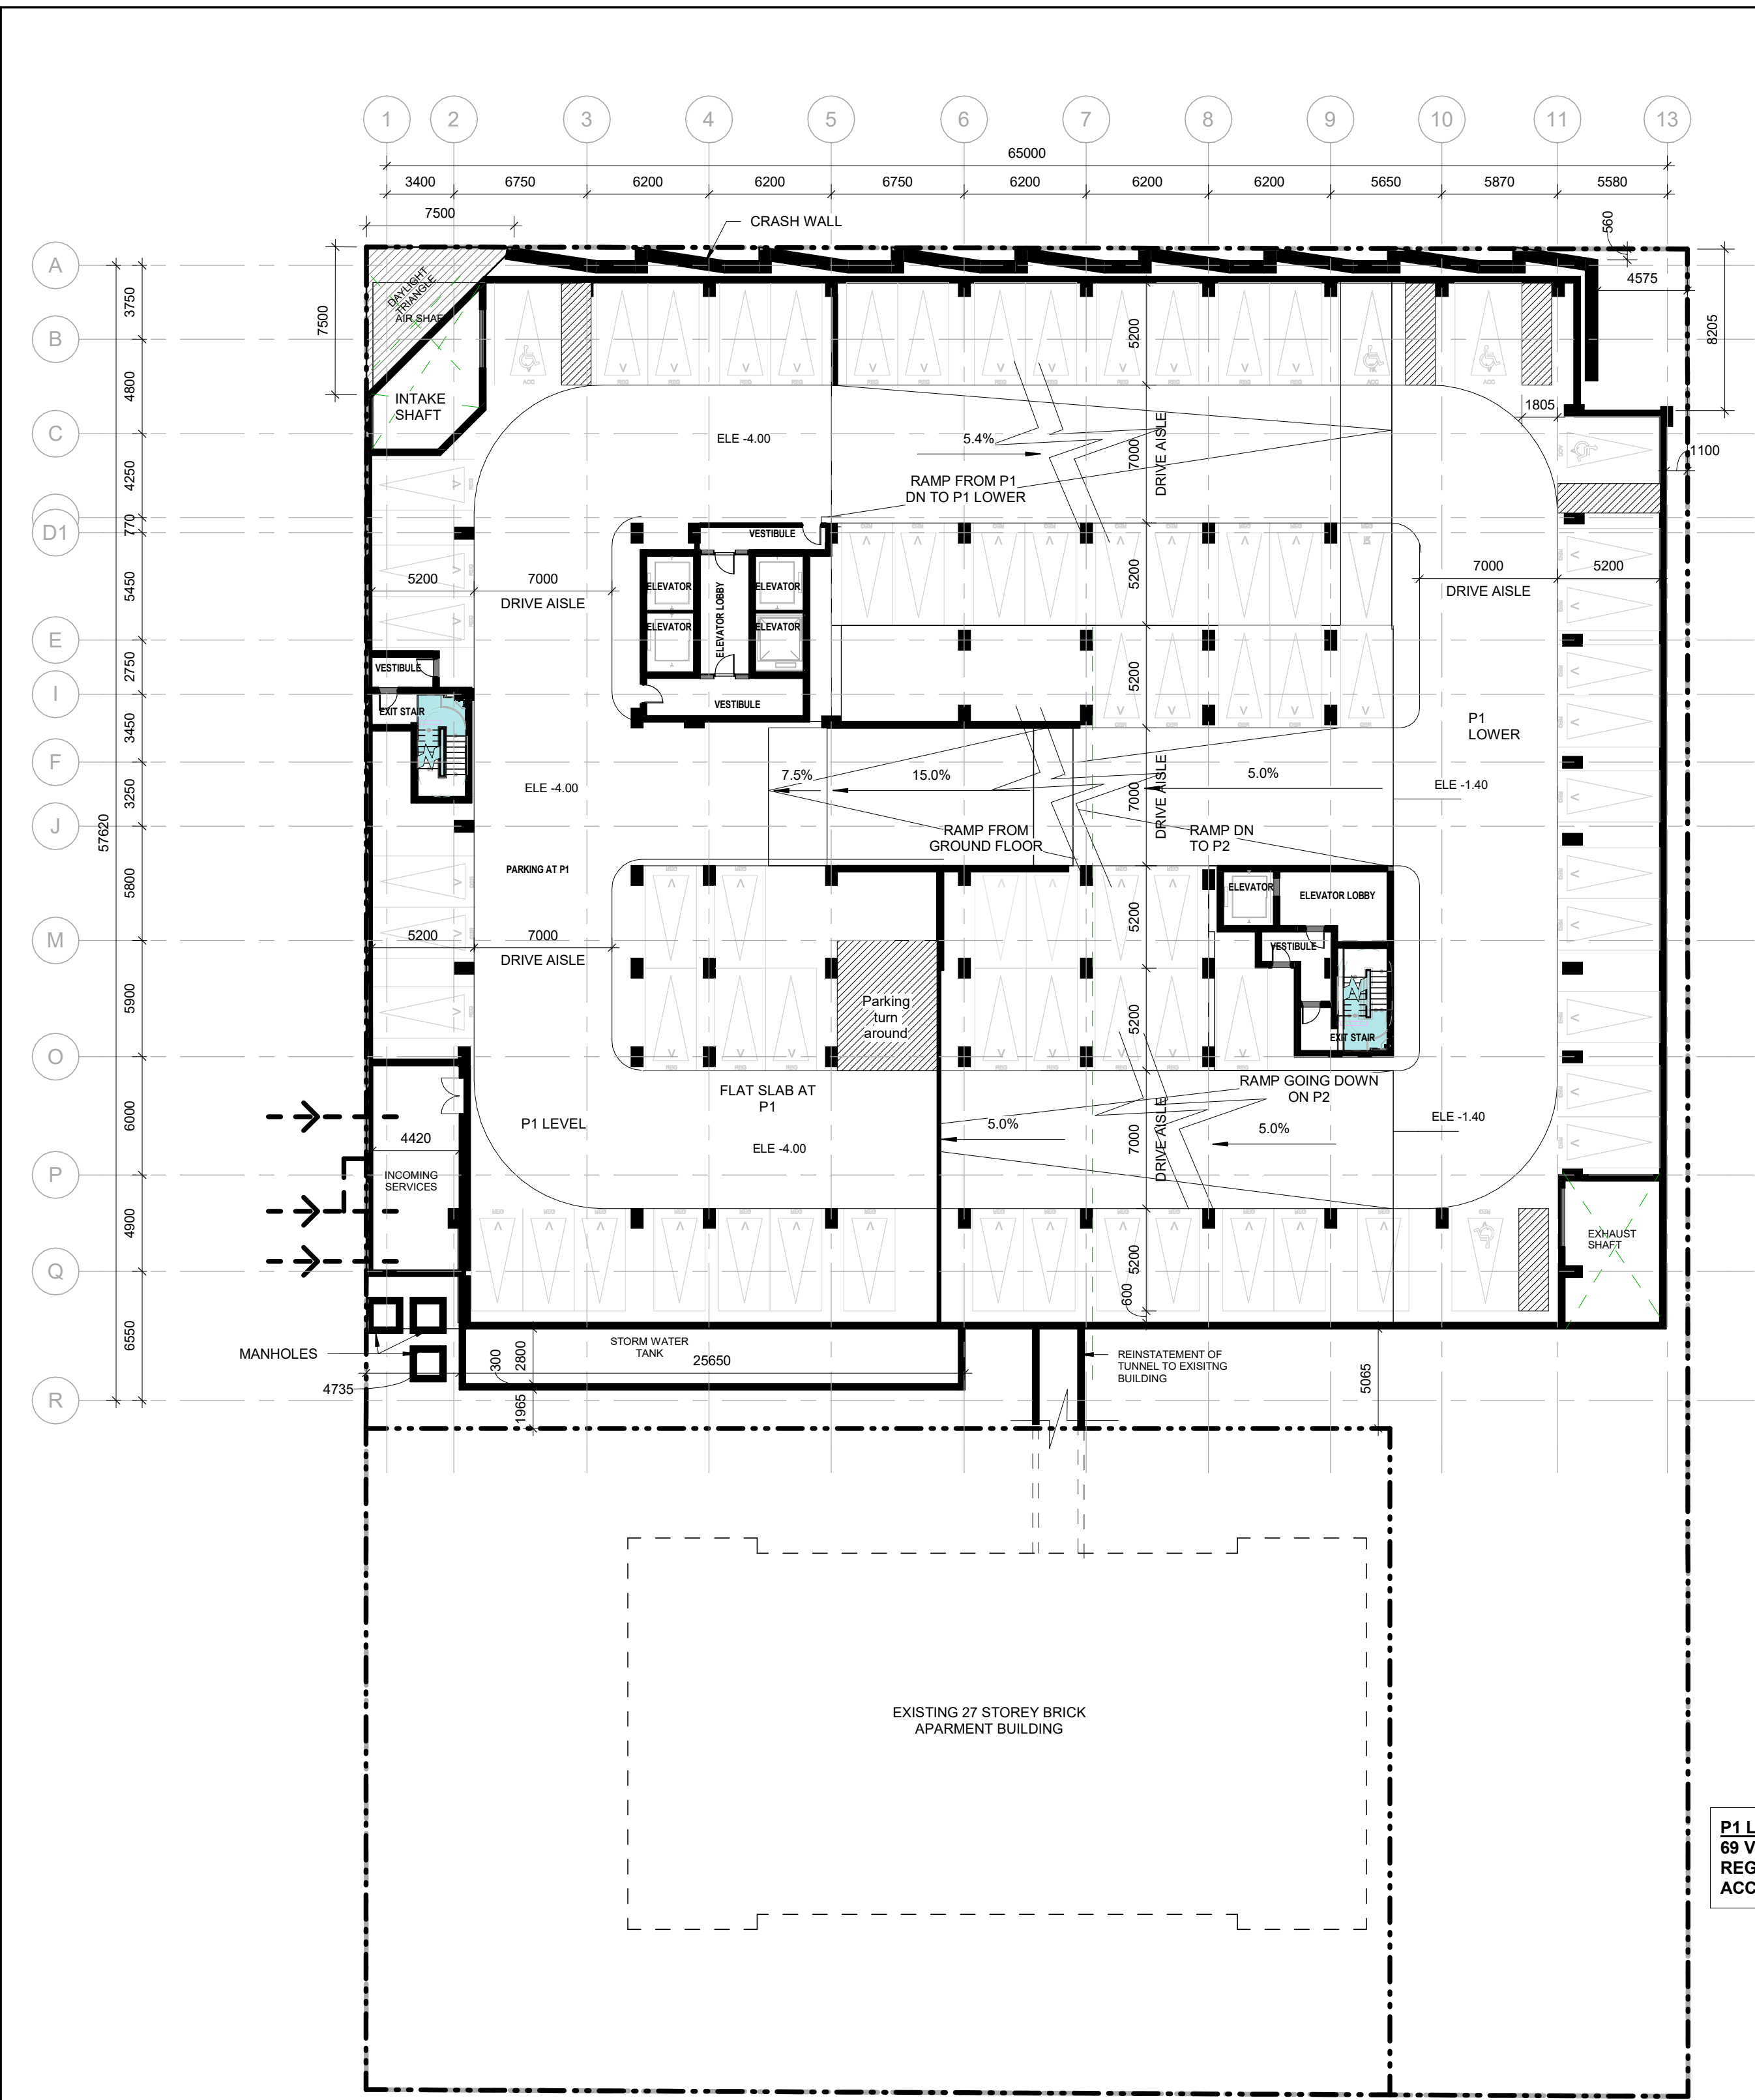


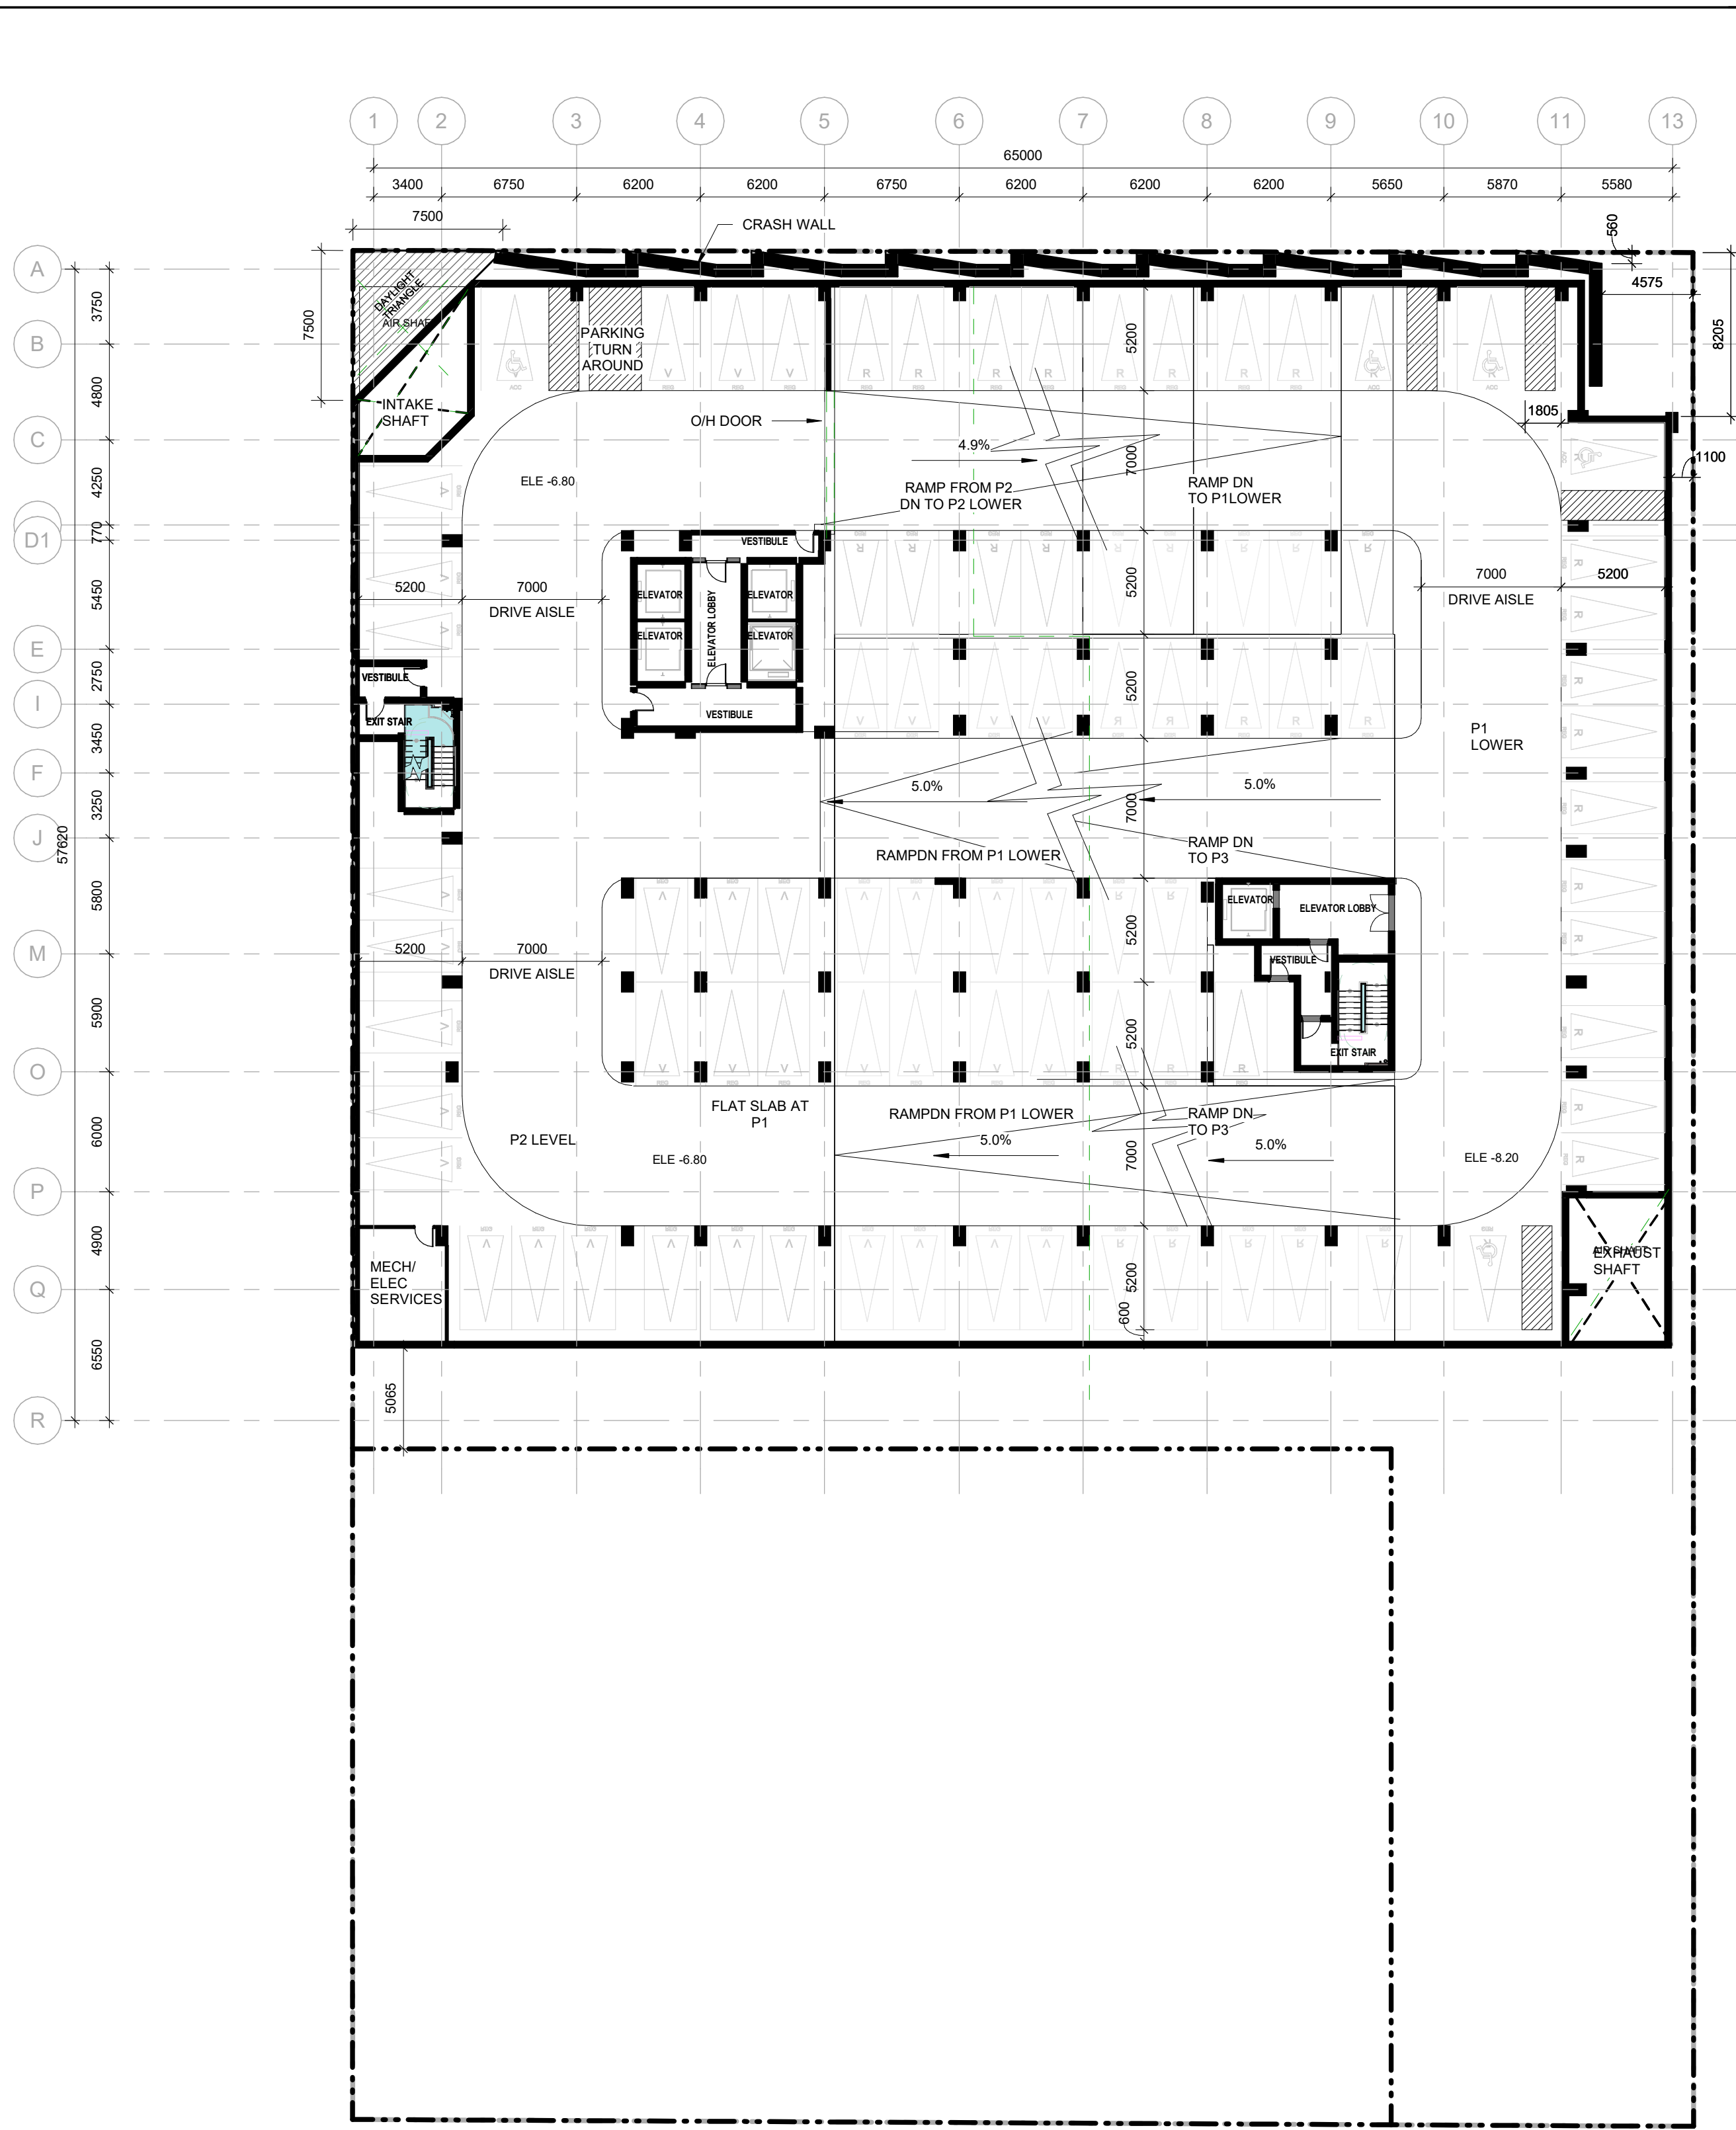

P1 LEVEL
69 VISITOR SPACES
REGULAR - 64
ACCESSIBLE - 05

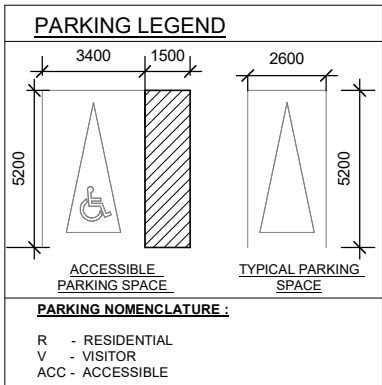

P2 LEVEL
86 PARKING SPACES
40 VISITOR
• REGULAR - 39
• ACCESSIBLE - 1
46 RESIDENTIAL
• REGULAR - 42
• ACCESSIBLE - 4

P3-P7 LEVELS (PER LEVEL)
87 PARKING SPACES PER LEVEL (TOTAL 435)
• REGULAR - 62 PER LEVEL
• ACCESSIBLE - 5 PER LEVEL

1 PARKING LEVEL - P1
A005 Scale: 1 : 250

2 PARKING LEVELS P2-P7
A005 Scale: 1 : 250

CLIENT MPCT DIF 70 Park Street East LP
