


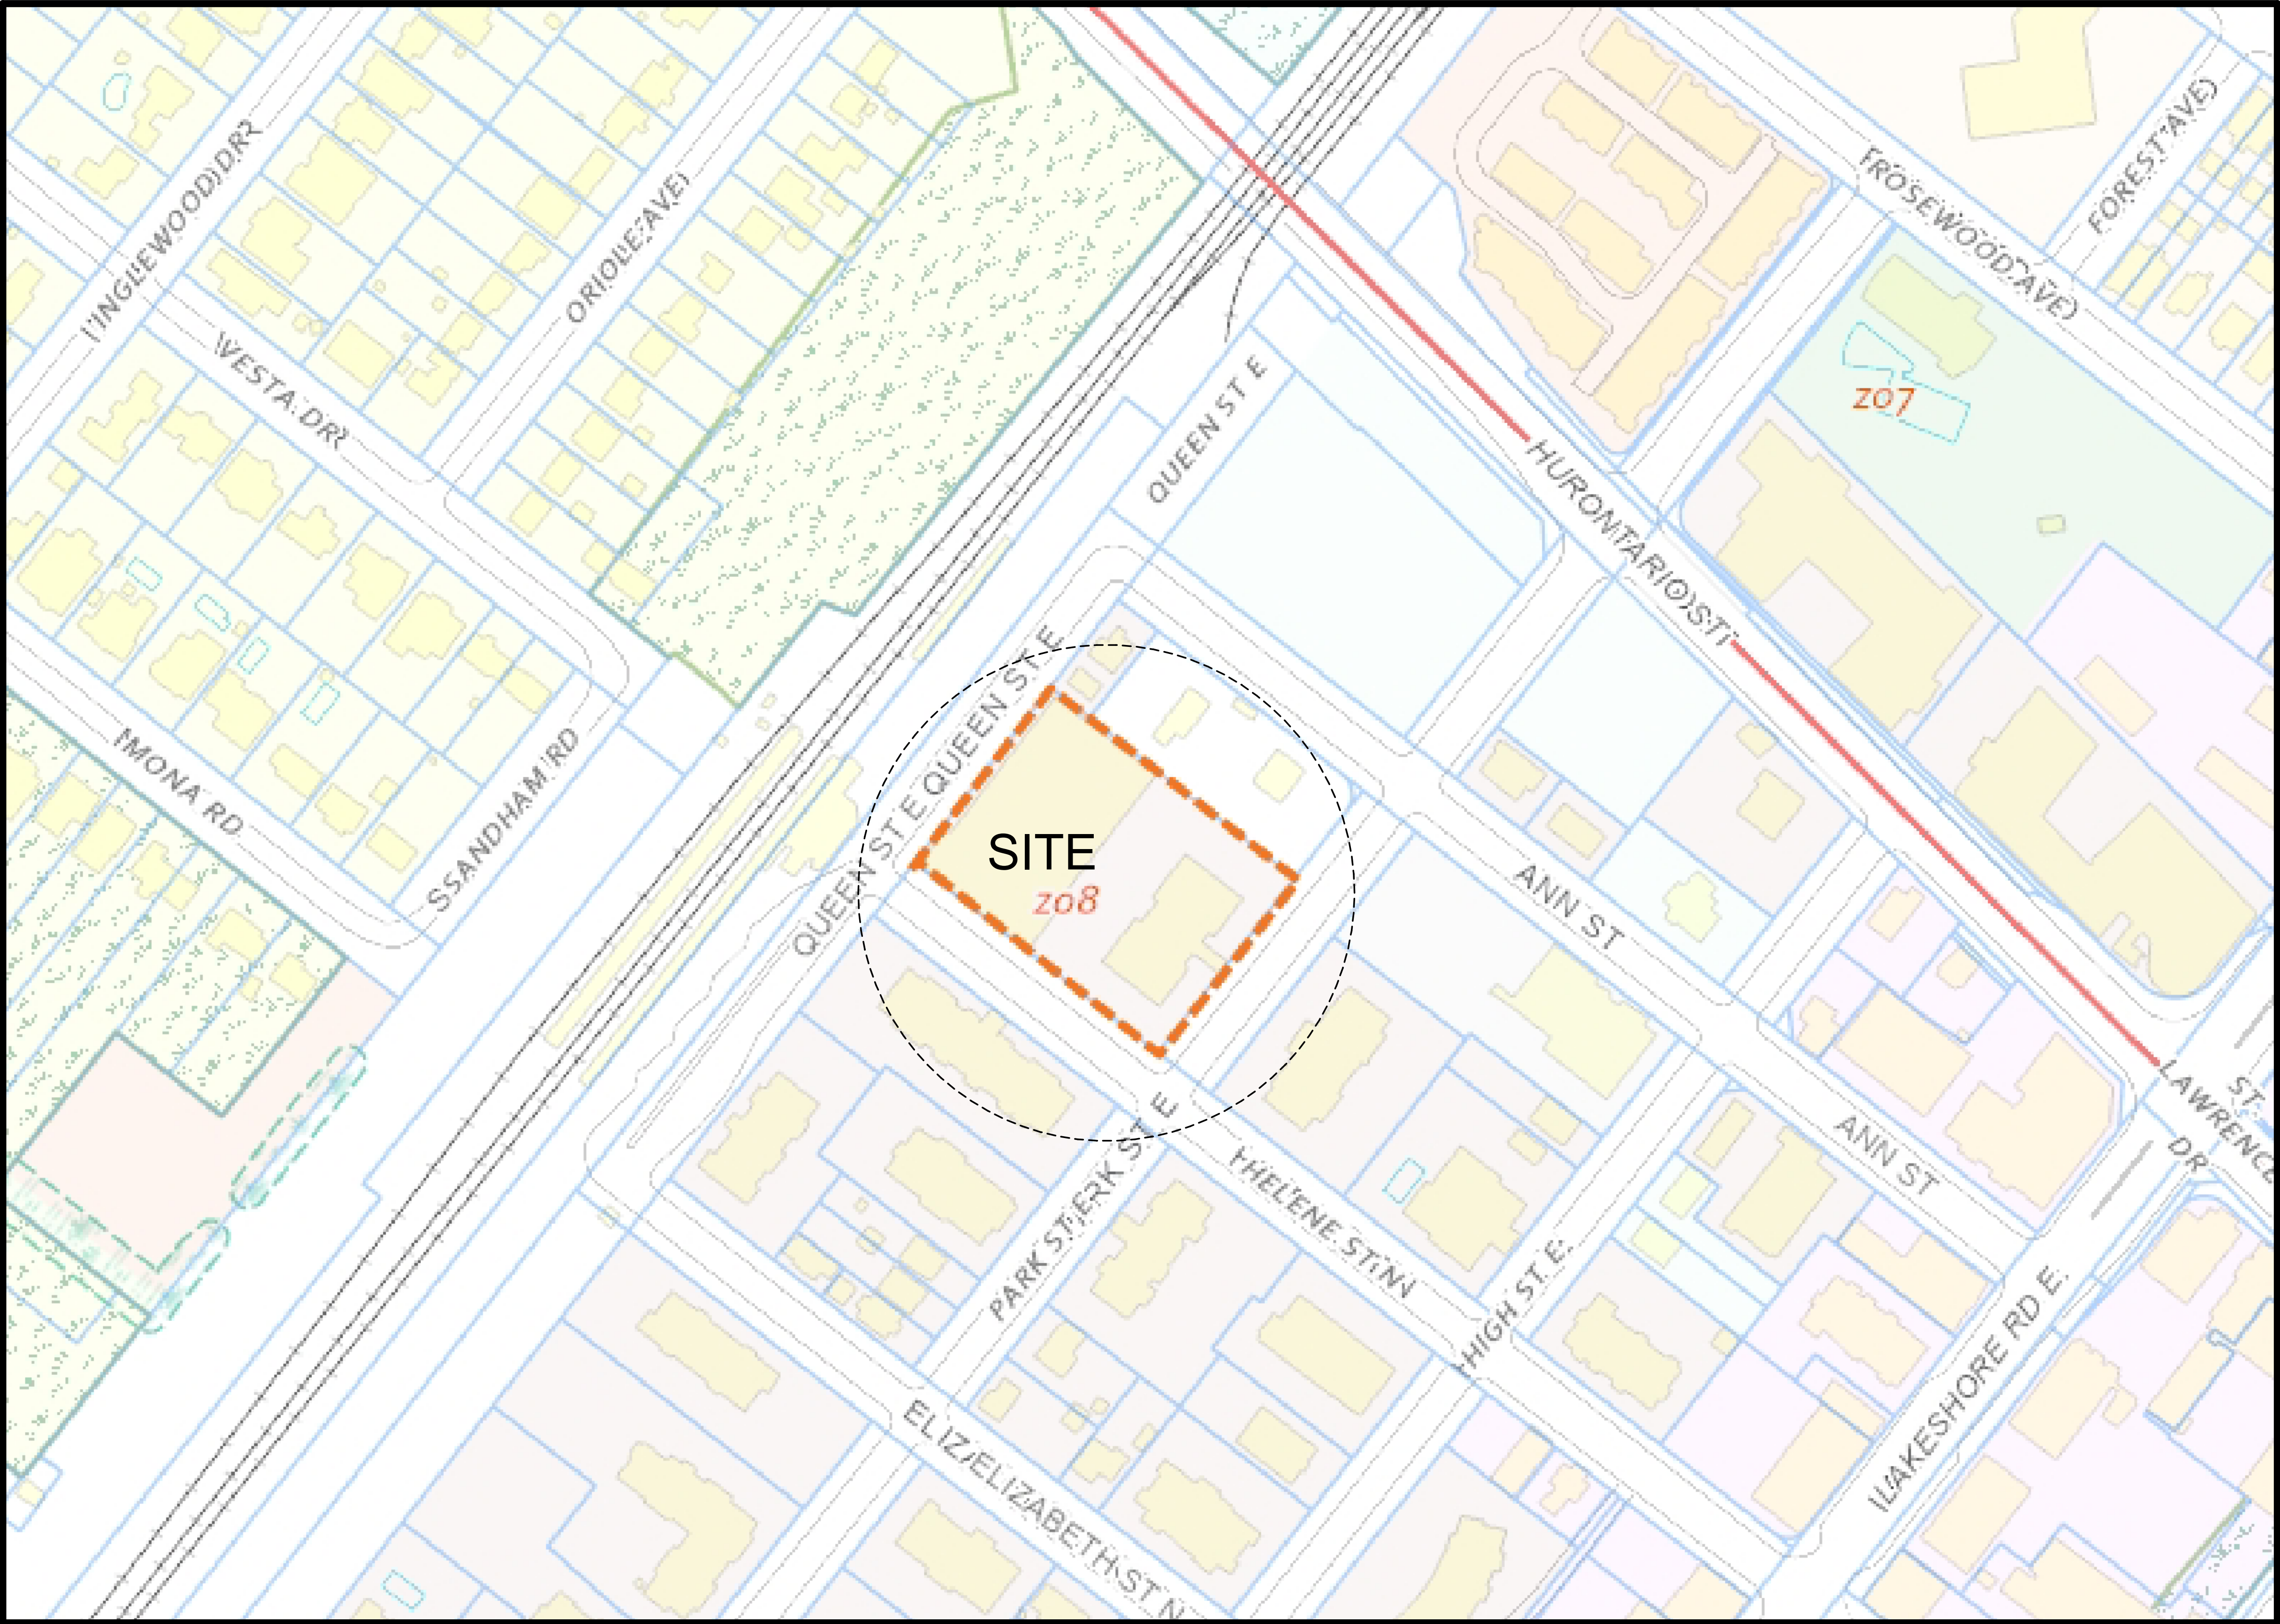

PROJECT STATISTICS

| Municipal Address               |        |  |     |
|---------------------------------|--------|--|-----|
| 70 Park street, Mississauga, ON |        |  |     |
| Area Summary (m²)               |        |  |     |
| GCA (Including Below Grade)     | 65,256 |  |     |
| GCA (Excluding Below Grade)     | 40,871 |  |     |
| Landscape Area (Grade)          | 2,344  |  | 37% |

| GFA (Mississauga Bylaw 0174-2017) (m²) |                |                |                   |
|----------------------------------------|----------------|----------------|-------------------|
| Proposed 38 storeyed Tower             | PROPOSED TOWER | RETAINED TOWER | PROPOSED+RETAINED |
| Residential GFA                        | 34,661         | 23,807         | 58,468            |
| Retail GFA                             | 489            | 0              | 489               |
| Daycare GFA                            | 401            | 0              | 401               |
| Total GFA                              | 35,551         | 23,807         | 59,332            |

| FSI                                           |           |      |
|-----------------------------------------------|-----------|------|
|                                               | SITE AREA | FSI  |
| Site Area (excluding Existing tower)          | 4,527     | 7.85 |
| Site Area (including Existing retained tower) | 6,276     | 9.45 |

| Unit Mix          |          |            |            |
|-------------------|----------|------------|------------|
| Unit Type         | Provided | Percentage | Percentage |
| Studio            | 86       | 16%        | 59%        |
| One Bedroom       | 230      | 43%        |            |
| Two Bedroom       | 107      | 20%        | 20%        |
| Two Bedroom + Den | 107      | 20%        | 20%        |
| Total             | 530      | 100        |            |


| Amenity Area (m²)               |                |                |                     | TOTAL               |
|---------------------------------|----------------|----------------|---------------------|---------------------|
|                                 | PROPOSED TOWER | RETAINED TOWER | PROPOSED + RETAINED |                     |
| Indoor Amenity (2 m² per unit)  | Provided       | Provided       | Provided            | Required (4m²/unit) |
| Level 09                        | 532            |                |                     |                     |
| Mezzanine                       | 580            |                |                     |                     |
| Total                           | 1,412          | 189            | 1,601.3             |                     |
| Outdoor Amenity (2 m² per unit) | Provided       |                |                     |                     |
| Level 09                        | 1,410          |                |                     |                     |
| Total                           | 1,410          | 70             | 1,480.0             |                     |
| Total Indoor +Outdoor Amenity   | 2,822          | 259            | 3,081.3             | 2,960.0             |

| BICYCLE PARKING        |              |          |          |                |
|------------------------|--------------|----------|----------|----------------|
| Type                   | Location     | Provided | Required | Rate           |
| Residential Long-Term  | Mezzanine    | 329      | 318      | 0.6 bike/unit  |
| Residential Short-Term | Mezzanine    | 34       | 27       | 0.05 bike/unit |
| Residential Short-Term | Outdoor      | 6        |          |                |
| Retail Long-term       | Ground Floor | 6        | 1        | 0.1/100m2 GFA  |
| Retail Short-Term      | Outdoor      | 6        | 1        | 0.1/100m2 GFA  |
| Daycare Long-Term      | Ground Floor | 6        | 1        | 0.1/100m2 GFA  |
| Daycare Short-term     | Outdoor      | 14       | 1        | 0.1/100m2 GFA  |
| Total                  |              | 401      | 349      |                |

| Parking Provided                               | Regular & Accessible | Visitor/Non residential | Resident |
|------------------------------------------------|----------------------|-------------------------|----------|
| Ground Floor (Pick-up / Drop-off (Short-term)) | 4                    | 4                       | 0        |
| P1 (Visitor)                                   | 69                   | 69                      | 0        |
| P2 ( 44 Visitor & 42 Residential)              | 86                   | 40                      | 46       |
| P3 (Residential)                               | 87                   |                         | 87       |
| P4 (Residential)                               | 87                   |                         | 87       |
| P5 (Residential)                               | 87                   |                         | 87       |
| P6 (Residential)                               | 87                   |                         | 87       |
| P7 (Residential)                               | 87                   |                         | 87       |
| provided per unit                              | 0.80                 | 0.15                    | 0.65     |
| Total Provided                                 | 594                  | 113                     | 481      |

| BUILDING HEIGHT (m)                              |          |
|--------------------------------------------------|----------|
|                                                  | Proposed |
| Number of Storeys                                | 38       |
| Building Height                                  | 126.30   |
| Established Grade                                | 82.15    |
| Building height measured from Established Grade: | 208.5    |

IBI GROUP ARCHITECTS

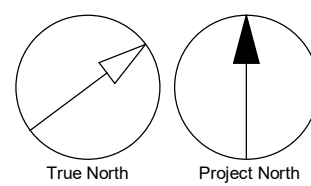

|   |
|---|
| CLIENT<br><br>MPCT DIF 70 Park<br>Street East LP<br><br><br><br><br><br><br><br><br><br><br><br><br><br><br><br><br><br><br><br><br><br><br><br><br><br><br><br><br><br><br><br><br><br><br><br><br><br><br><br><br><br><br><br><br><br><br><br><br><br><br><br><br><br><br><br><br><br><br><br><br><br><br><br><br><br><br><br><br><br><br><br><br><br><br><br><br><br><br><br><br><br><br><br><br><br><br><br><br><br><br><br><br><br><br><br><br><br><br><br><br><br><br><br><br><br><br><br><br><br><br><br><br><br><br><br><br><br><br><br><br><br><br><br><br><br><br><br><br><br><br><br><br><br><br><br><br><br><br><br><br><br><br><br><br><br><br><br><br><br><br><br><br><br><br><br><br><br><br><br><br><br><br><br><br><br><br><br><br><br><br><br><br><br><br><br><br><br><br><br><br><br><br><br><br><br><br><br><br><br><br><br><br><br><br><br><br><br><br><br><br><br><br><br><br><br><br><br><br><br><br><br><br><br><br><br><br><br><br><br><br><br><br><br><br><br><br><br><br><br><br><br><br><br><br><br><br><br><br><br><br><br><br><br><br><br><br><br><br><br><br><br><br><br><br><br><br><br><br>< |
|---|



|                                    |                          |   |  |                |
|------------------------------------|--------------------------|---|--|----------------|
| PROJECT<br><br>70 PARK STREET EAST |                          | PRIME CONSULTANT<br> <b>ARCADIS IBI GROUP</b><br>55 St. Clair Avenue West, 7th Floor,<br>Toronto, ON M4V 2Y7, Canada<br>tel 416 596 1930 fax 416 596 0644<br><a href="http://ibigroup.com">ibigroup.com</a> |  |                |
|                                    |                          | IBI GROUP   |  |                |
|                                    |                          | SHEET TITLE<br><br>CONTEXT PLAN   |  |                |
| PROJECT NO:<br>141178              | SCALE:                   | SHEET NUMBER<br><br>A001   |  |                |
| DRAWN BY:<br>Author                | CHECKED BY:<br>Checker   |   |  | ISSUE<br><br>2 |
| PROJECT MGR:<br>Designer           | APPROVED BY:<br>Approver |   |  |                |