
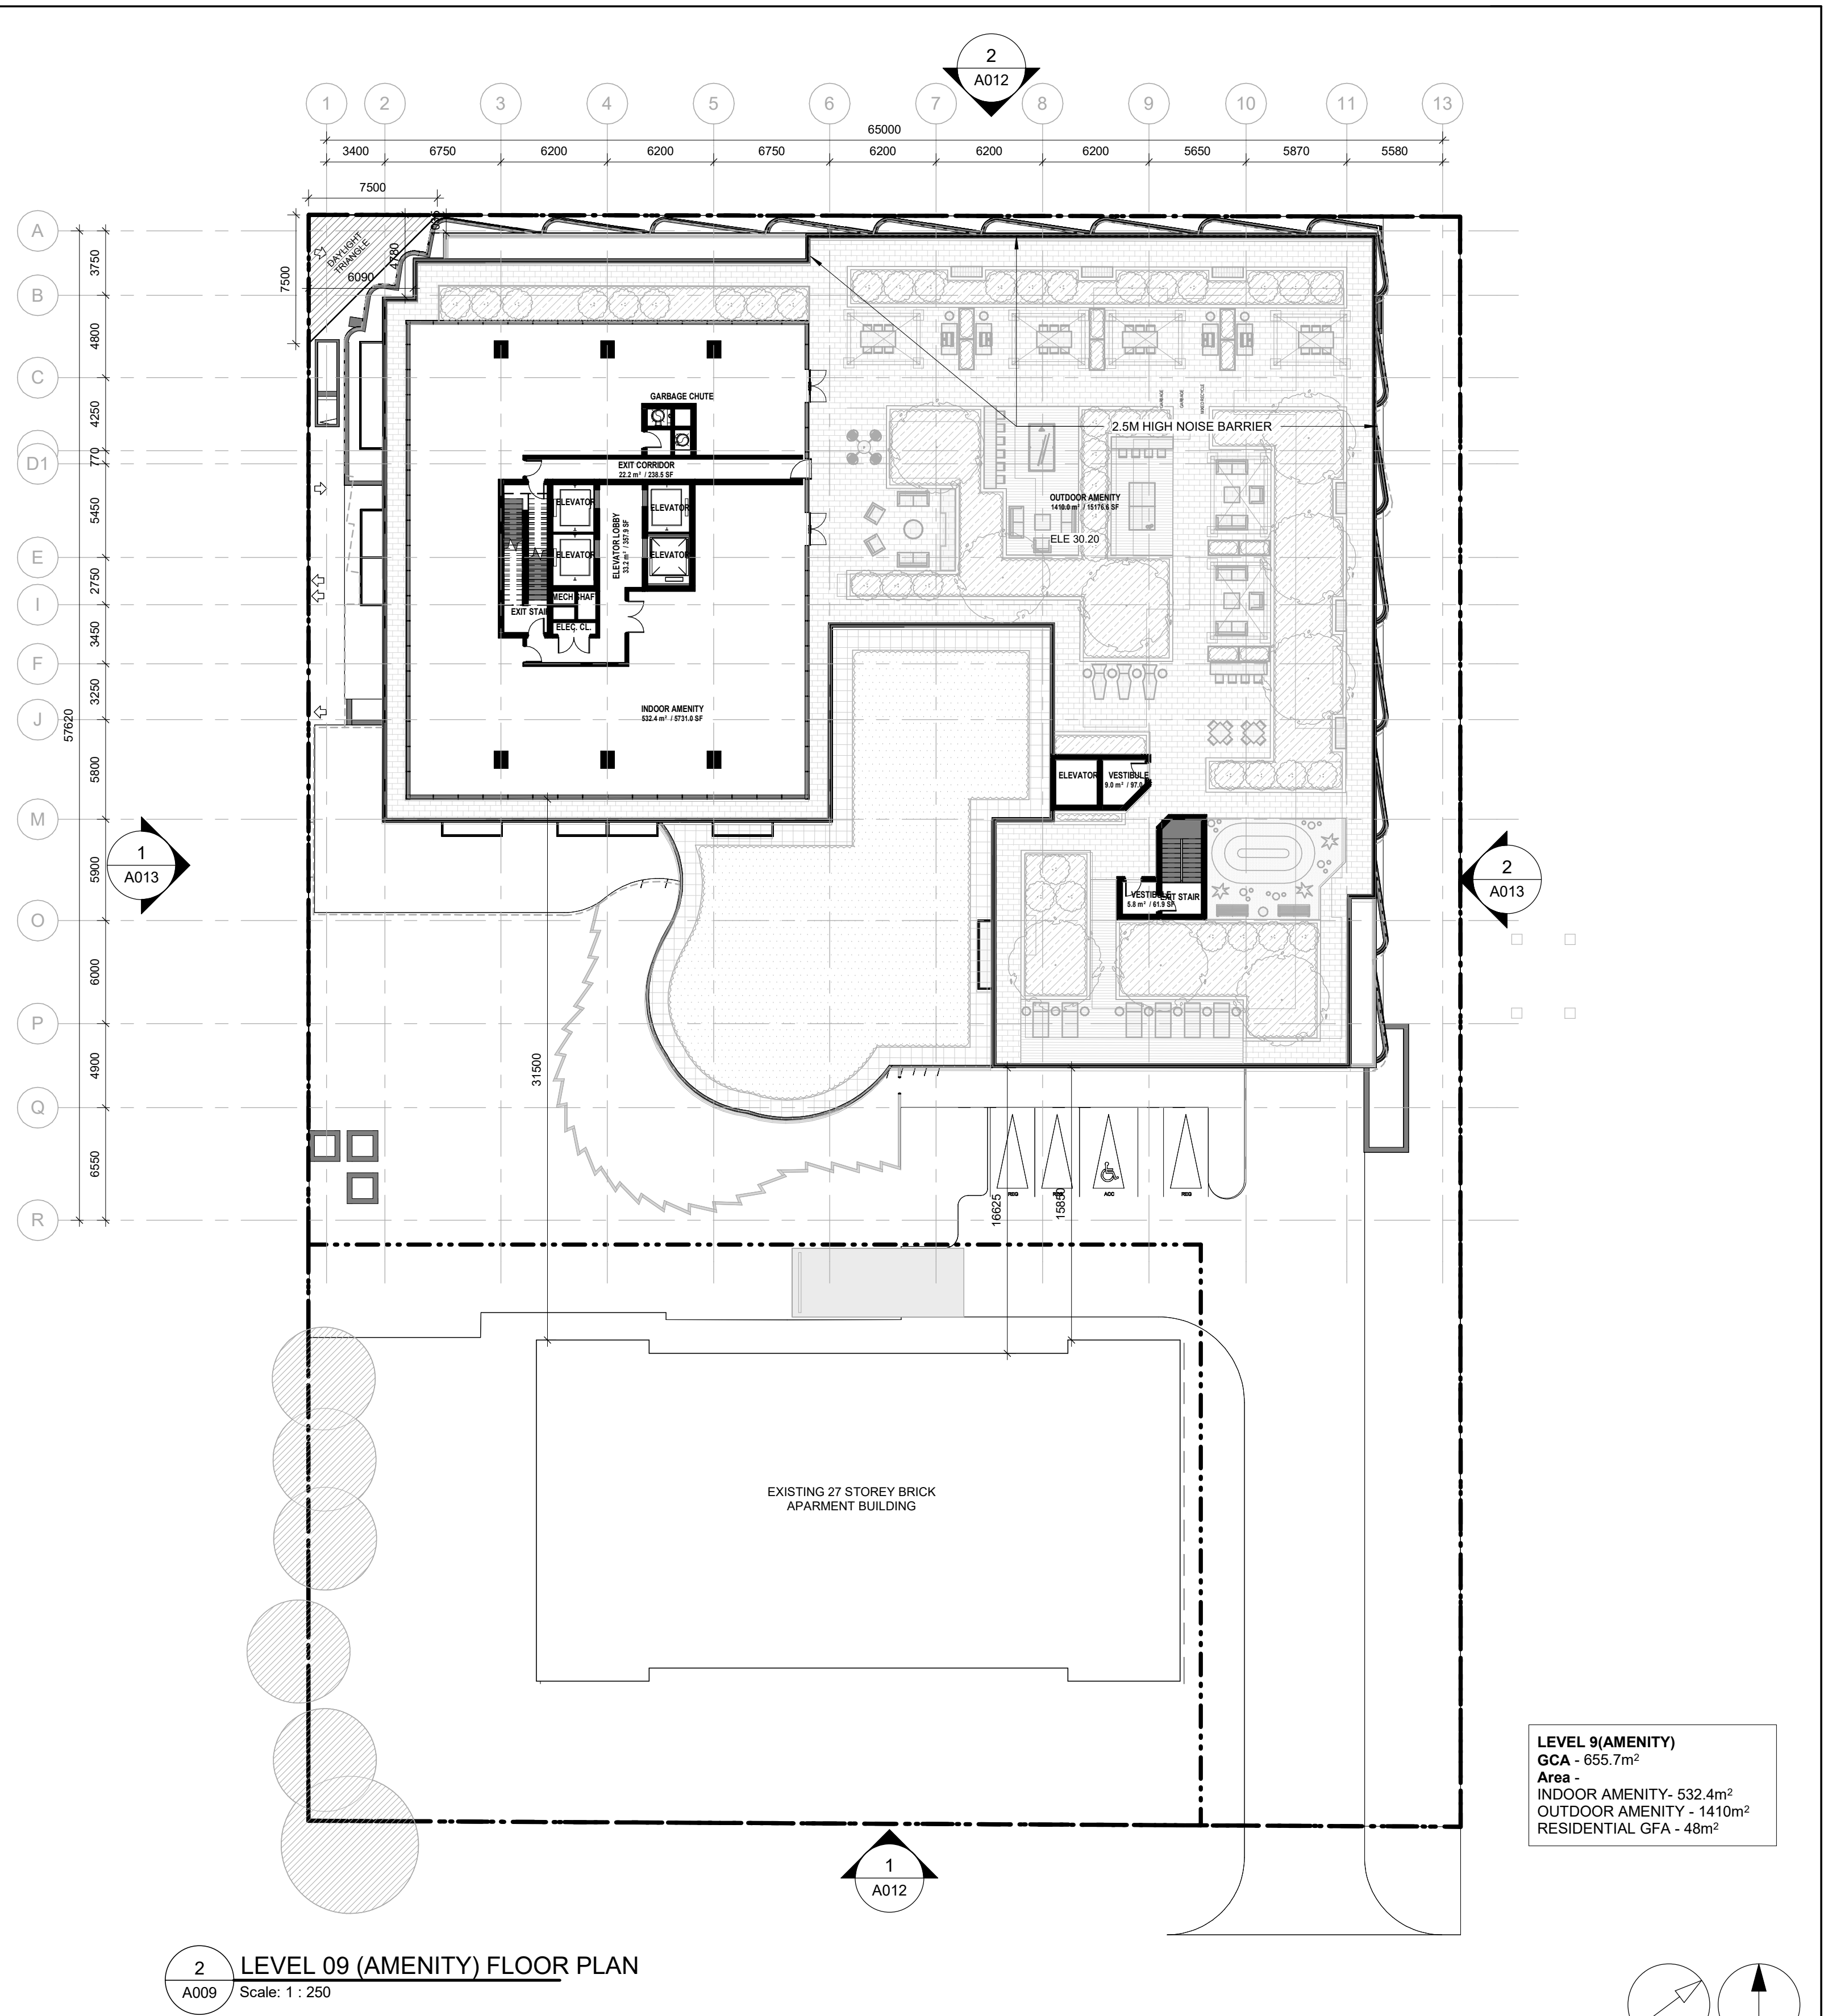


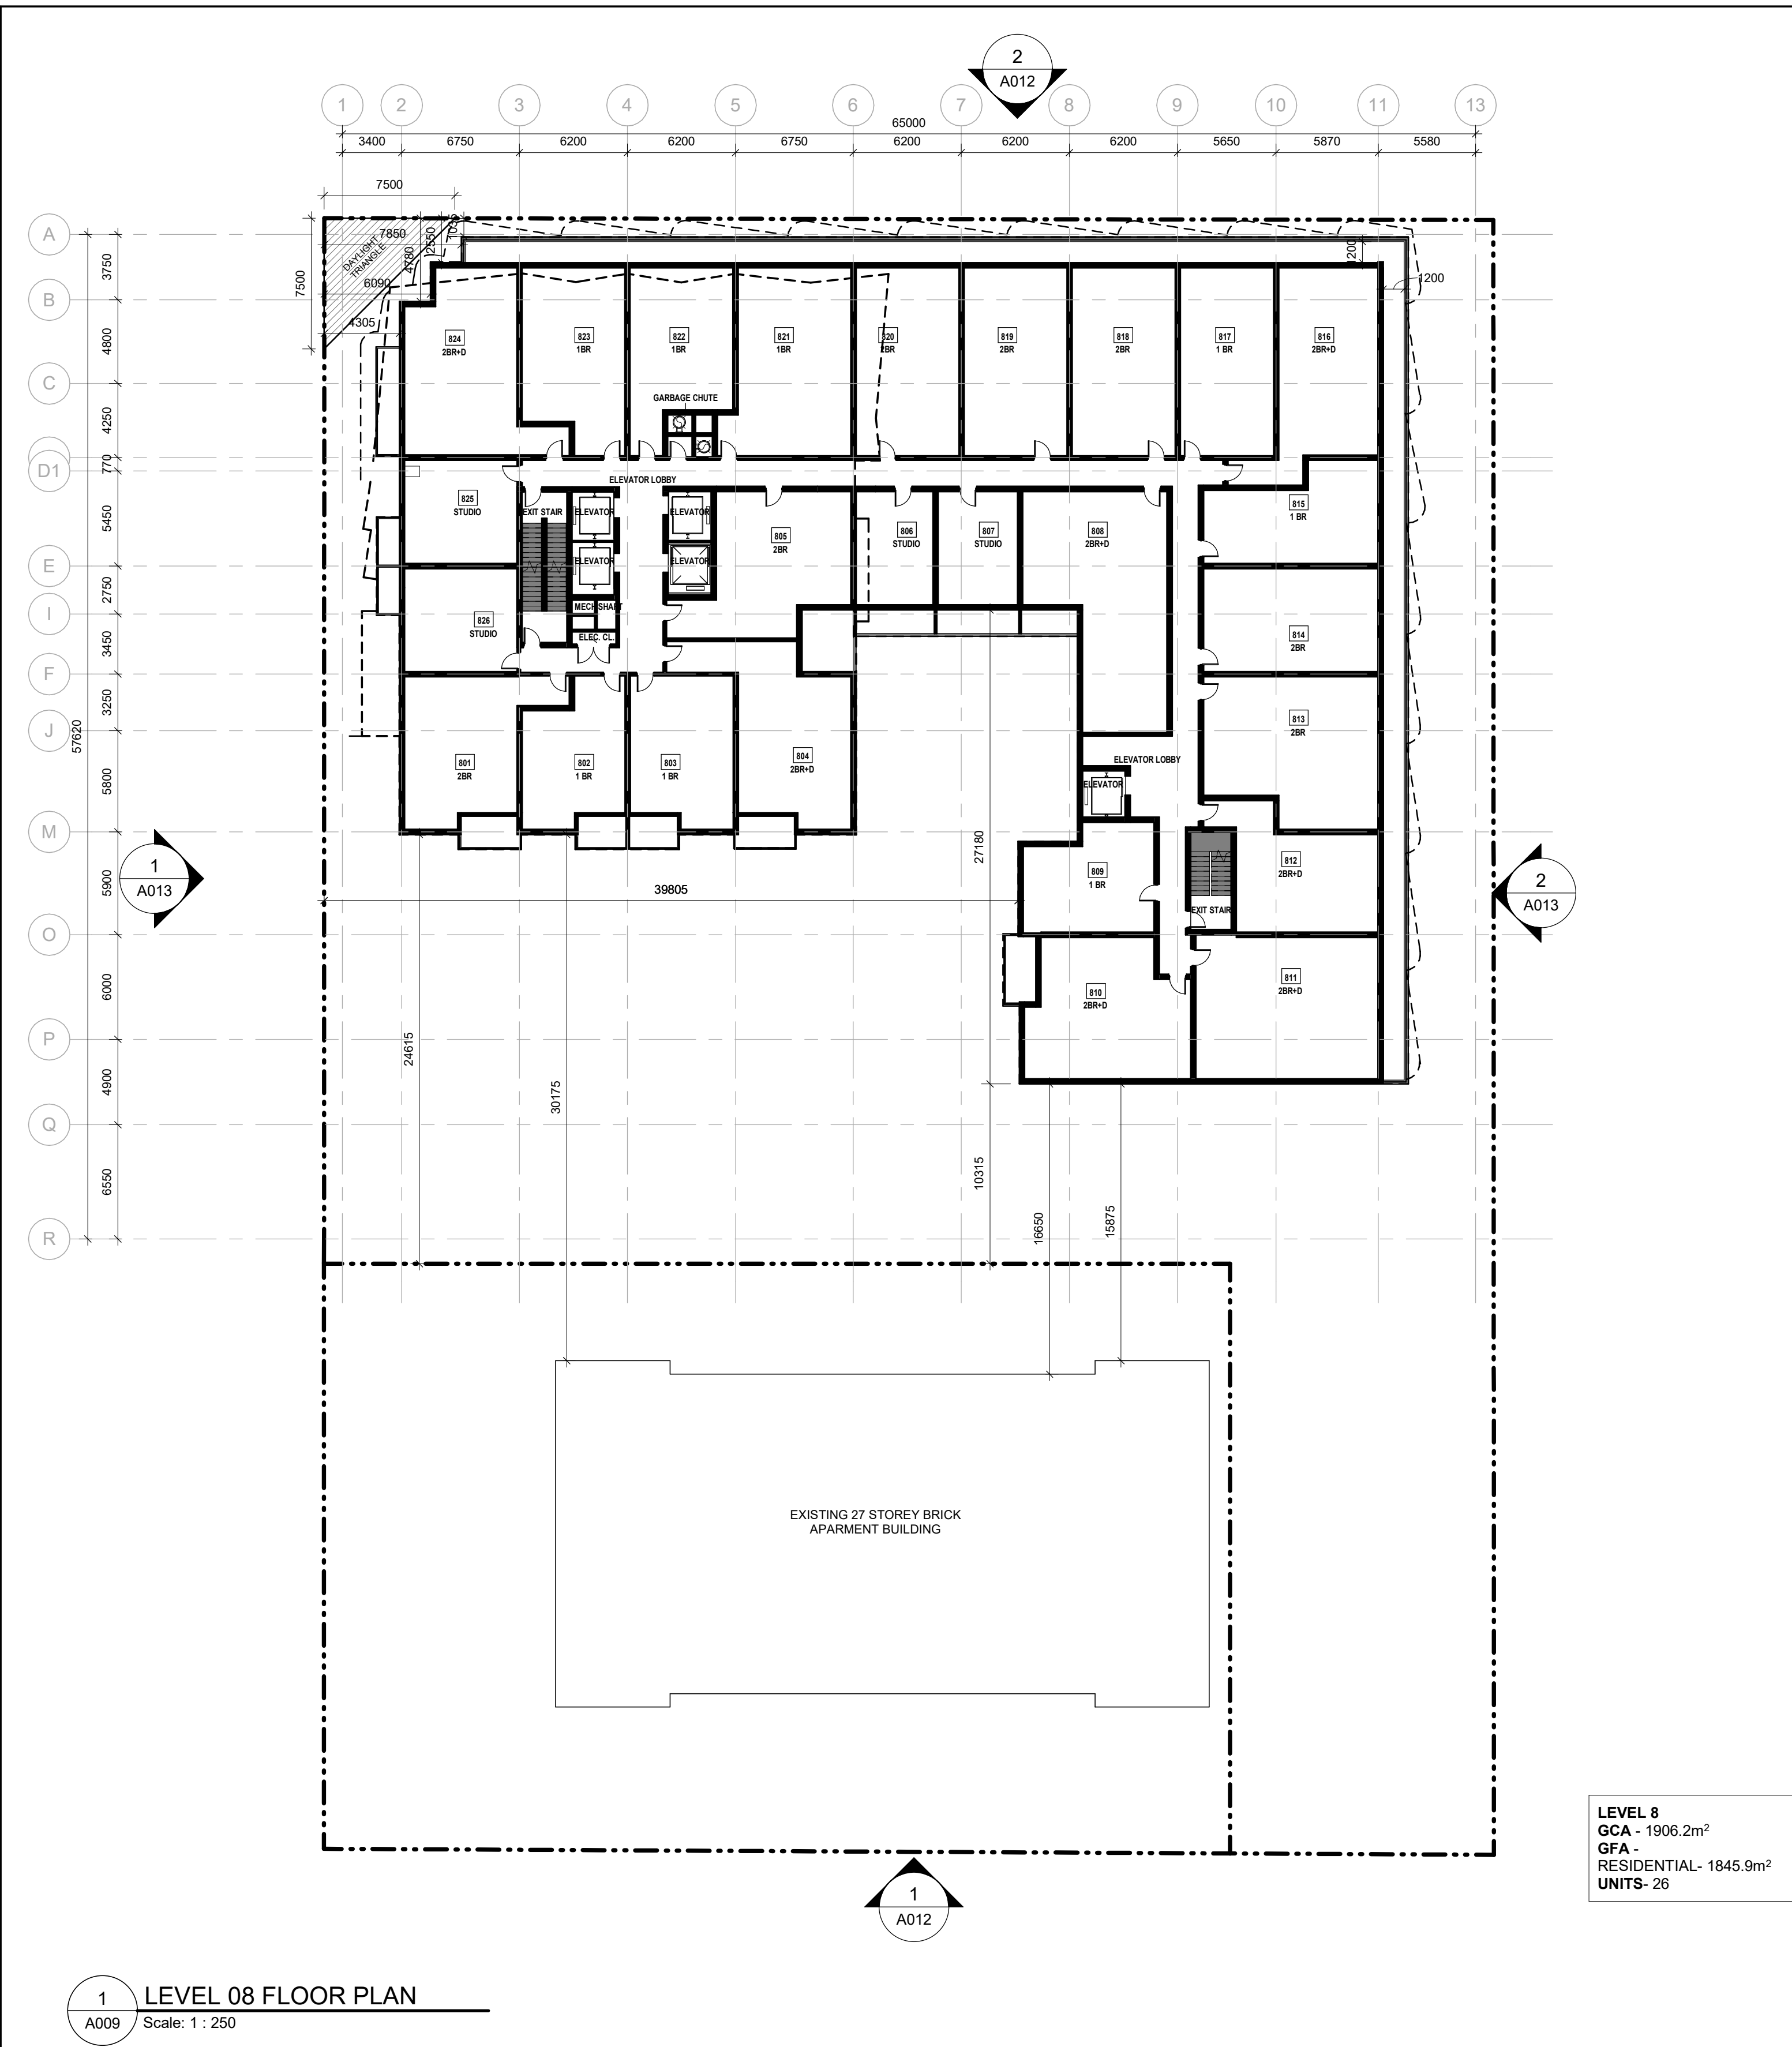

CLIENT MPCT DIF 70 Park Street East LP
